




**CONCRETE PAVEMENT WIDENING
THICKENED EDGE JOINT**

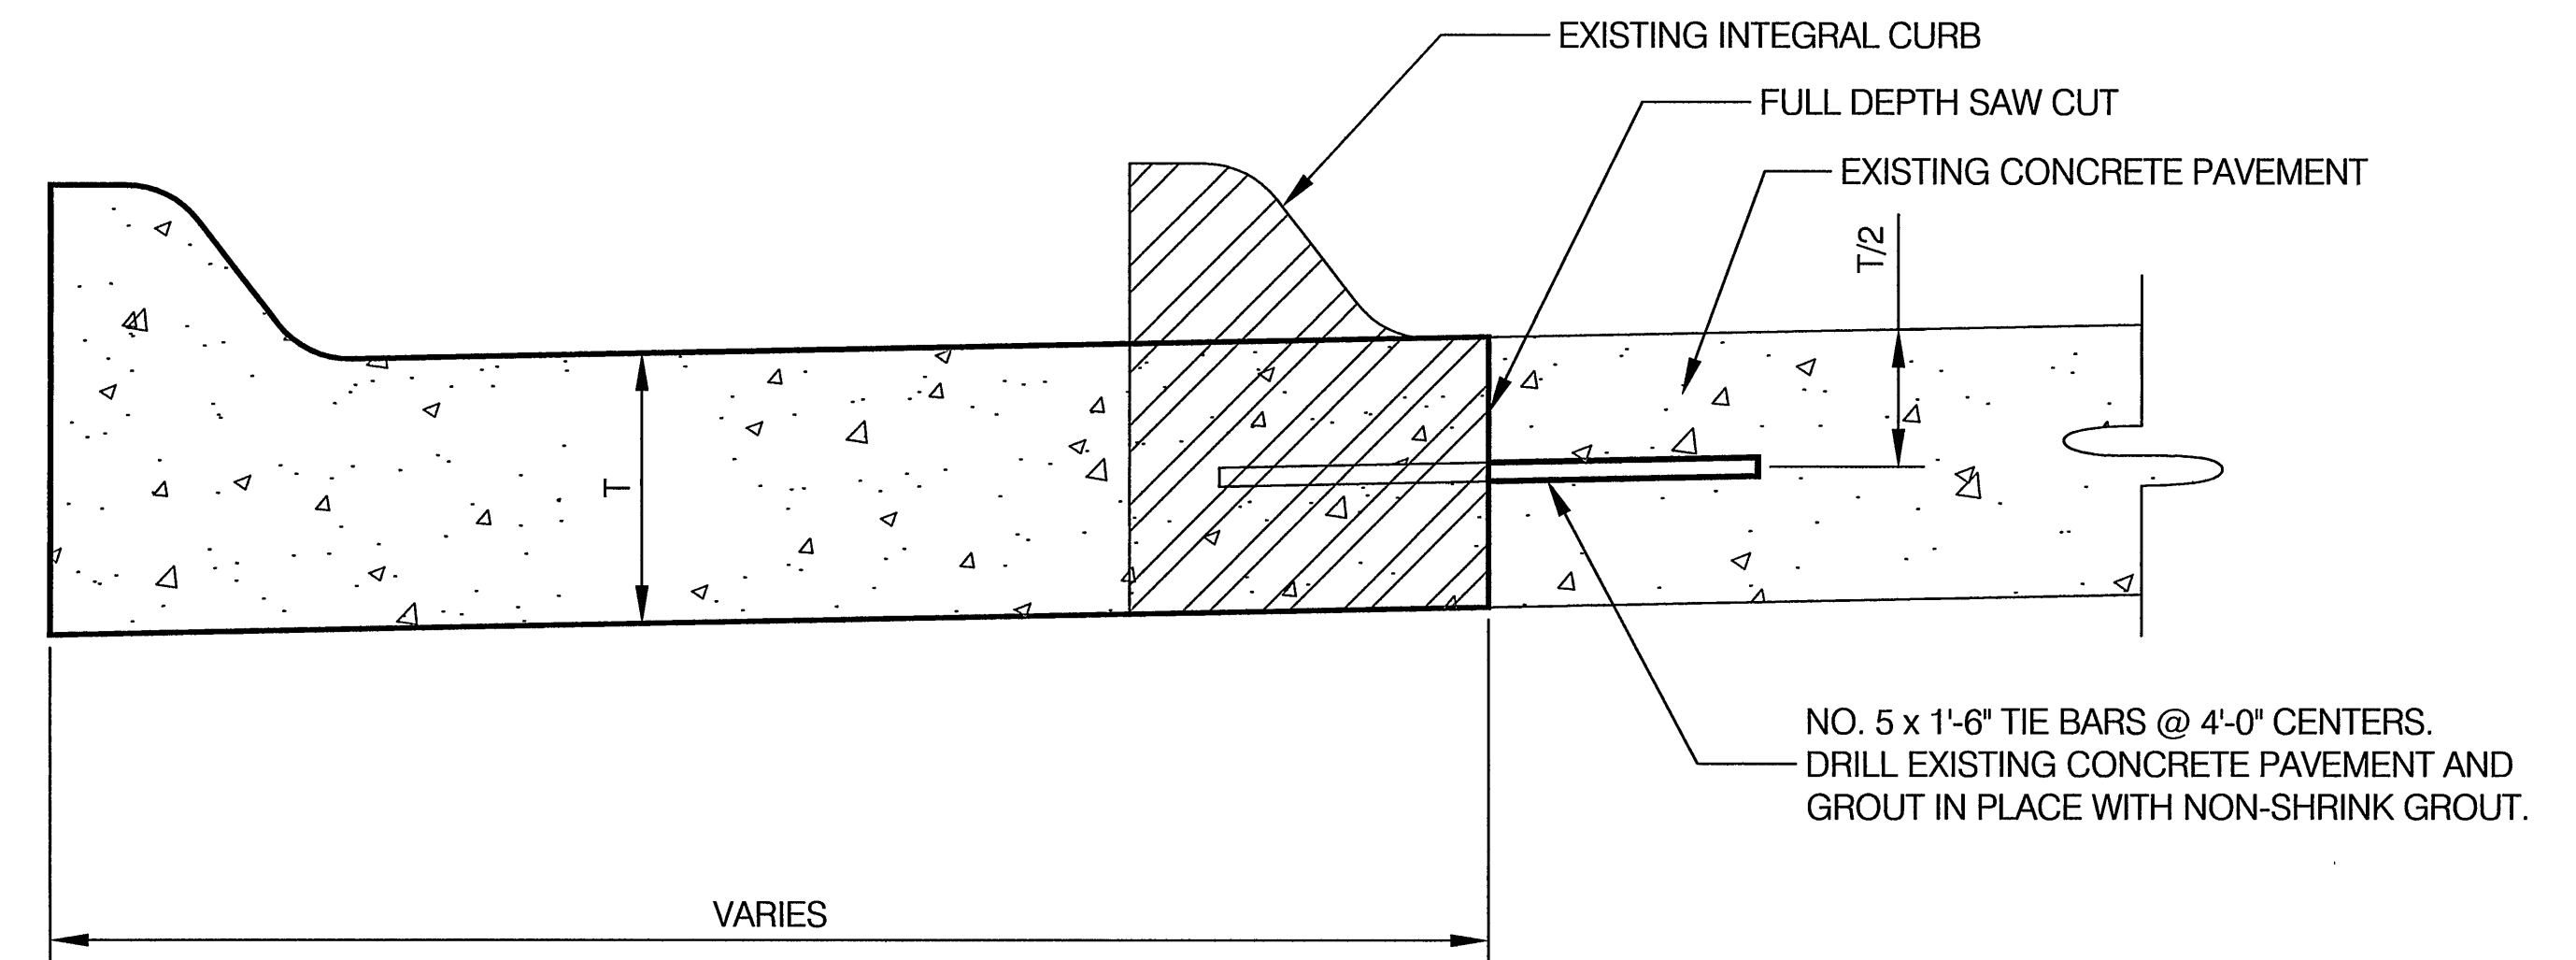


**CONCRETE PAVEMENT WIDENING
DOWELED JOINT**

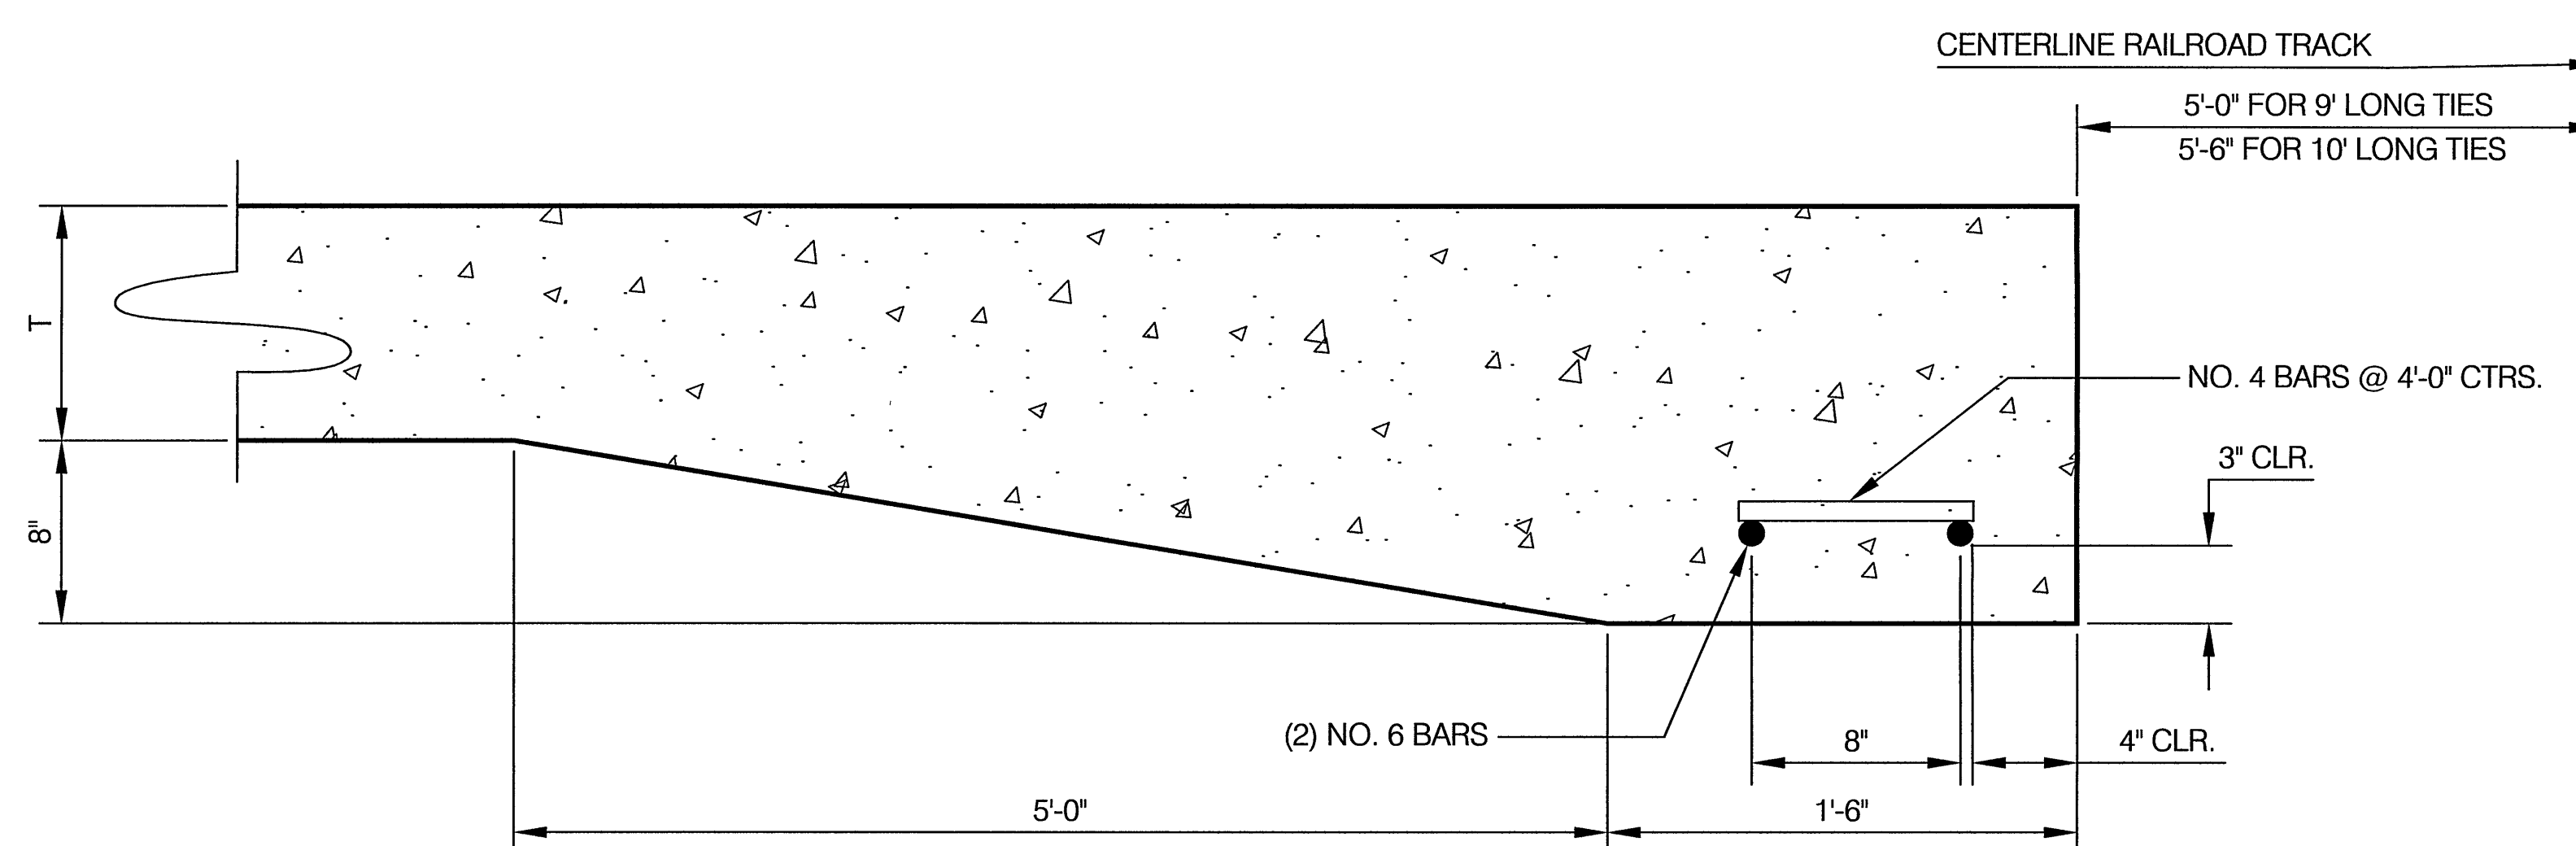

PAVEMENT BEAM AT RAILROAD CROSSING

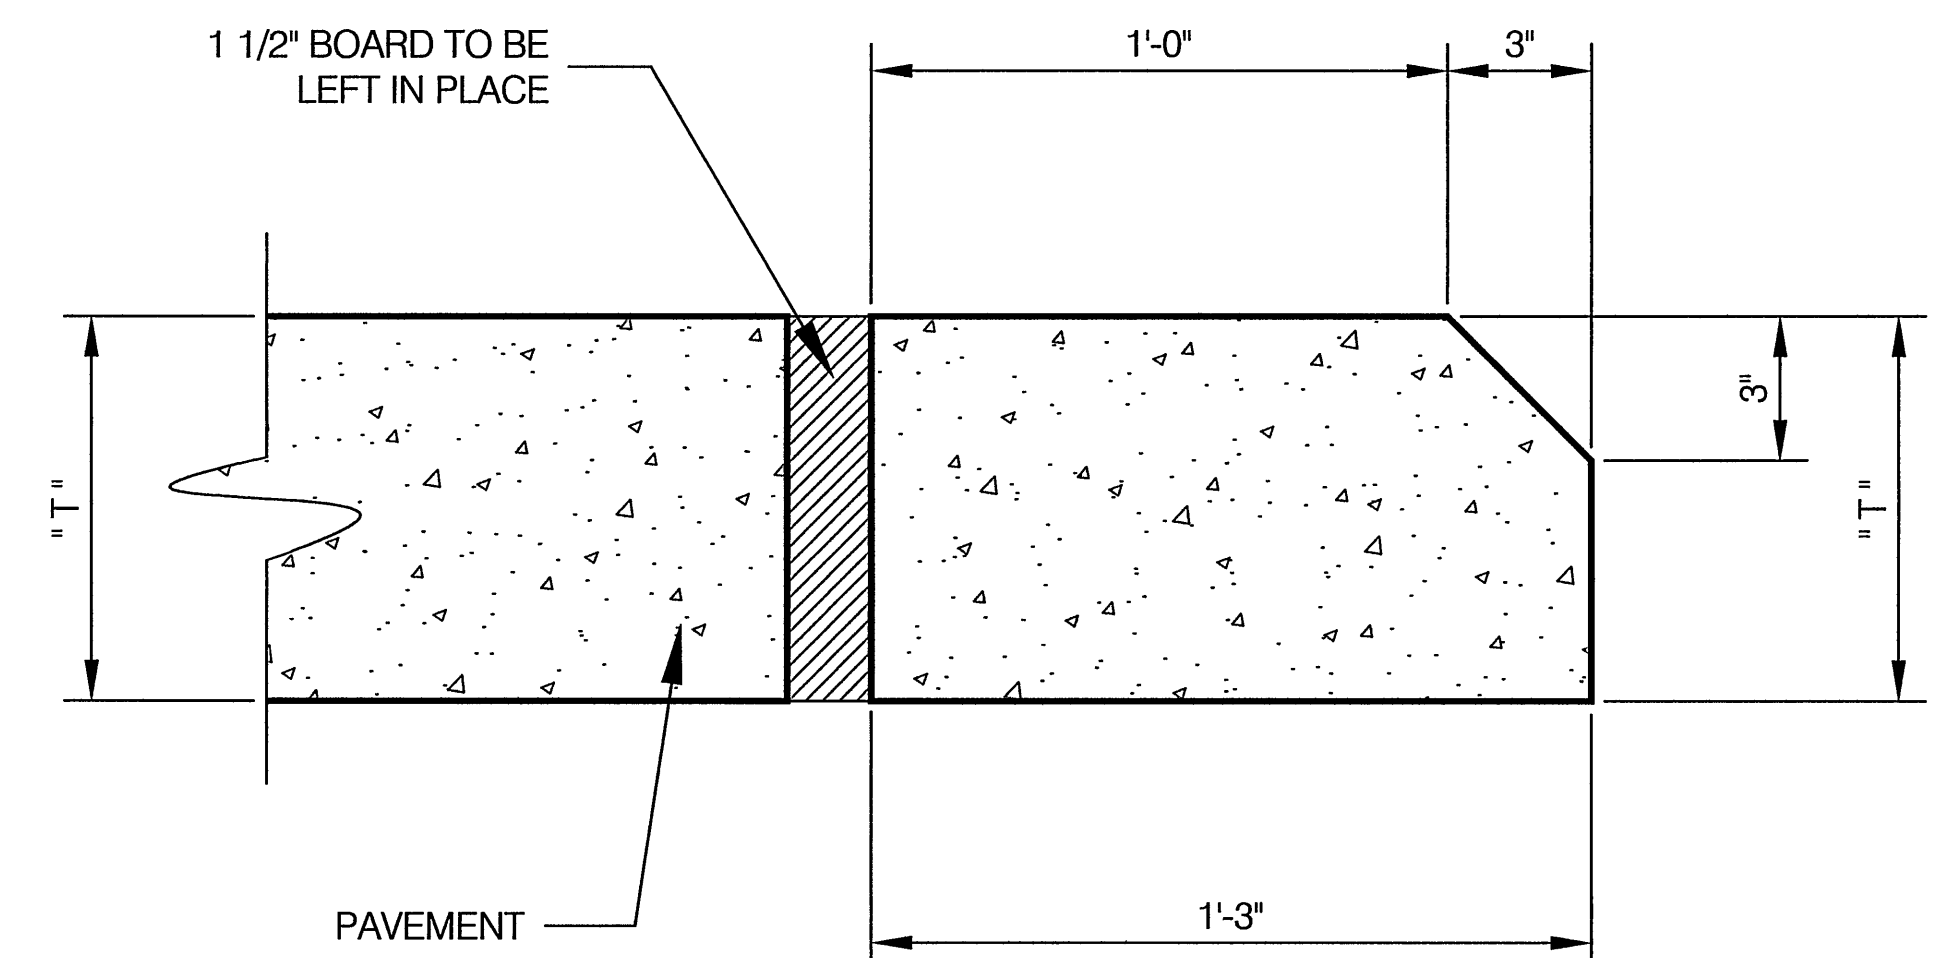

CONCRETE HEADER

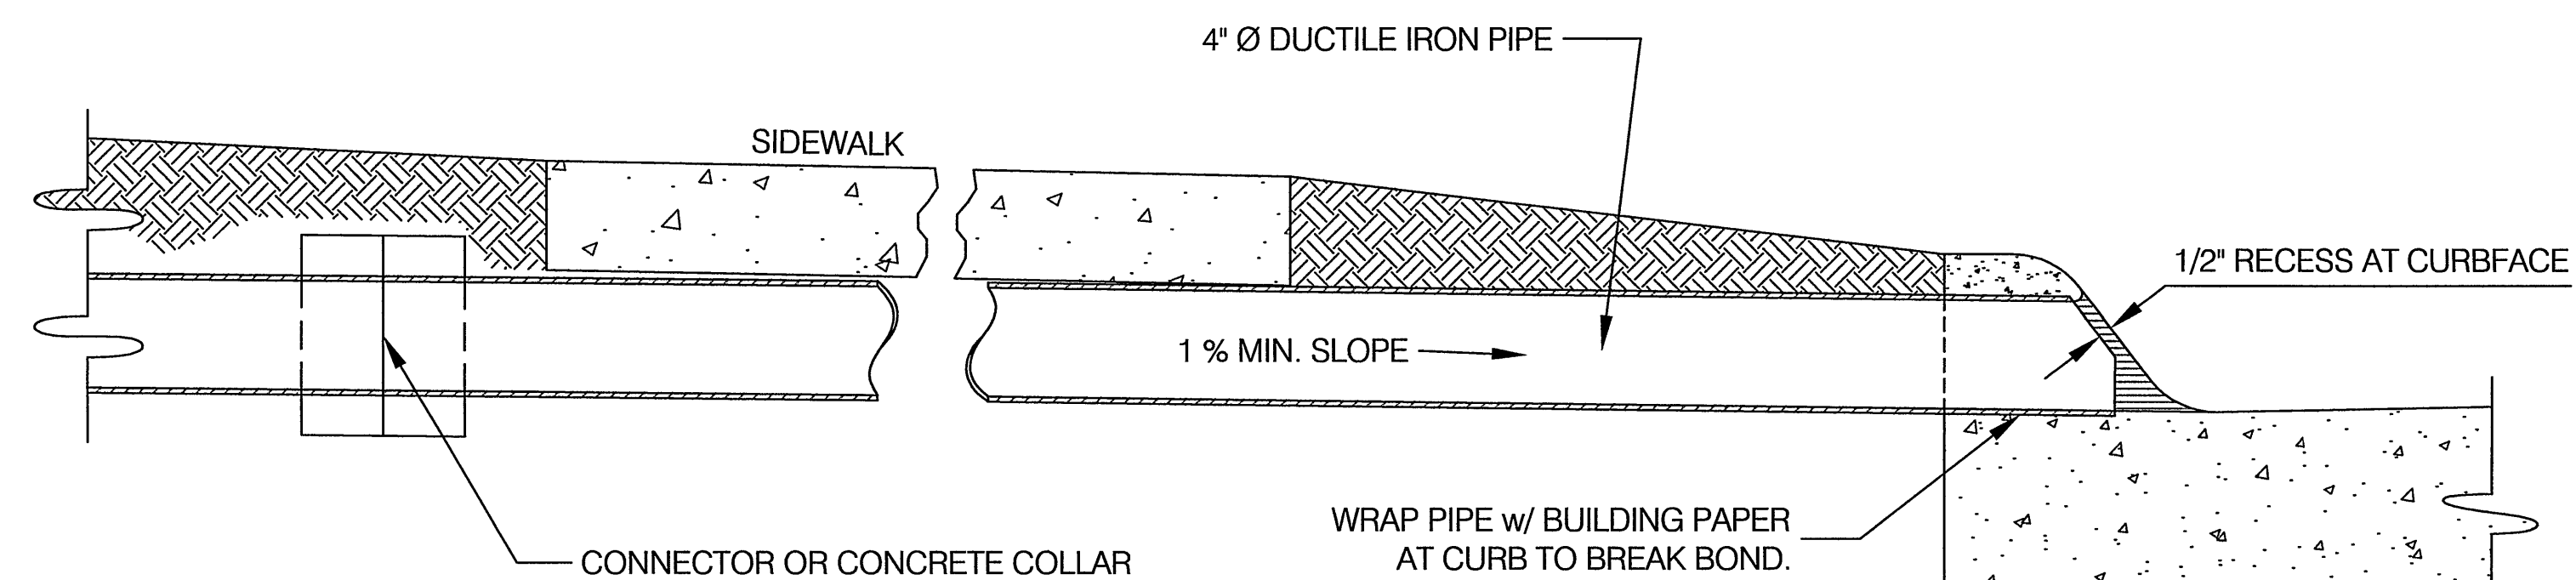

ROOF DRAIN OUTLET AT CURB

NOTES

1. CONSTRUCTION OF CONCRETE PAVEMENT AND APPURTENANCES SHALL BE IN ACCORDANCE WITH SECTION 500 OF THE STANDARD SPECIFICATIONS.
2. CONTRACTION JOINTS SHALL BE CONSTRUCTED TO MATCH LOCATIONS OF EXISTING JOINTS.

SOMMA
DESIGN ENGINEER
Jimmy Velazquez
CITY ENGINEER

CITY OF OMAHA
**CONCRETE PAVEMENT WIDENING
AND MISCELLANEOUS DETAILS**

PUBLIC WORKS DEPARTMENT

**STANDARD
PLATE 1-60**

ISSUE DATE: MARCH 26, 2003

SHEET
1/1